



° SOLDATENHEIM °
LOCHSTEIN-LAGER
ZUR SCHLUSSABNAHME

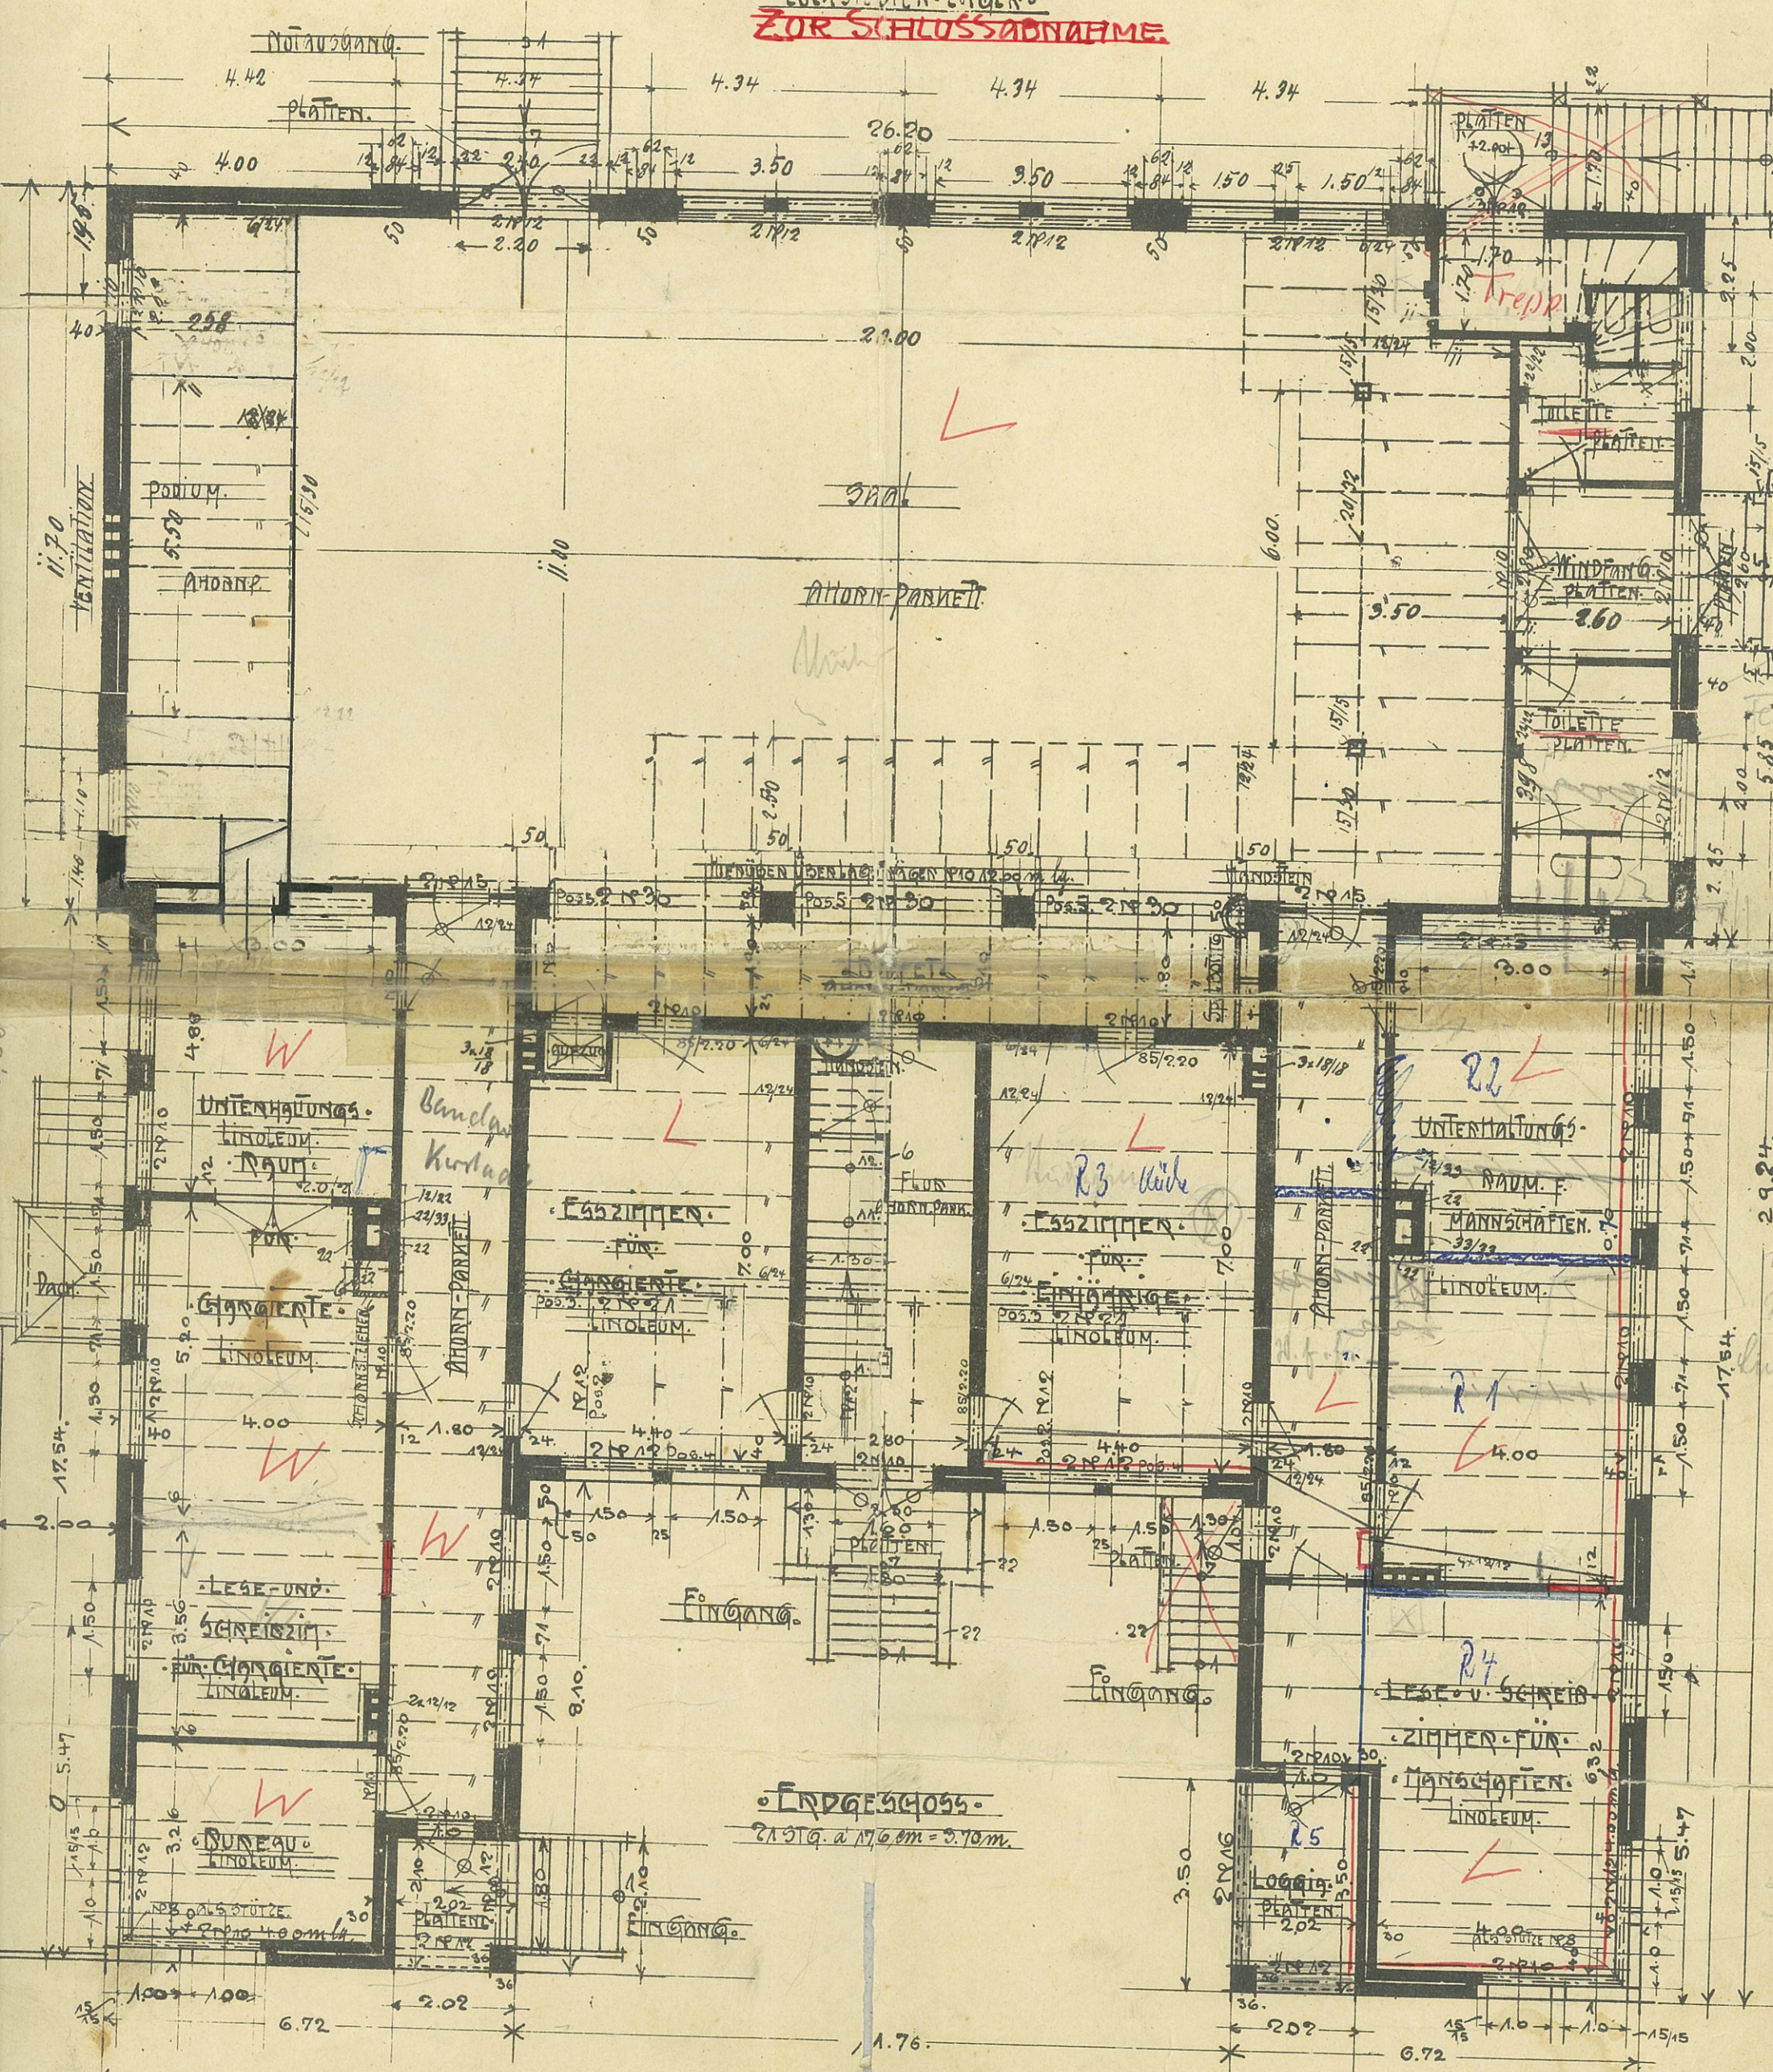

° FINGANGHOSS °
 21.50 q. a 176.0 m = 3.70 m.

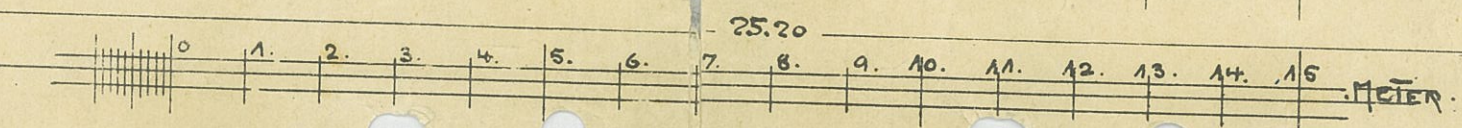

Handwritten signature and notes in the bottom right corner.

Erageschoss

Waldman + Schmidbauer

Handwritten notes in the right margin, including the name "Waldman + Schmidbauer" and some illegible scribbles.



Small vertical text or stamp on the right edge, possibly a date or reference number.

Zu Nr. 4905 / 37 geh. 53m.