


SOLDATENHEIM.
LOKSTEDTEN-LAGER.



Handwritten notes and signatures at the top right.

NICHT-UNTERKELLERT.

Handwritten notes in the center of the plan.

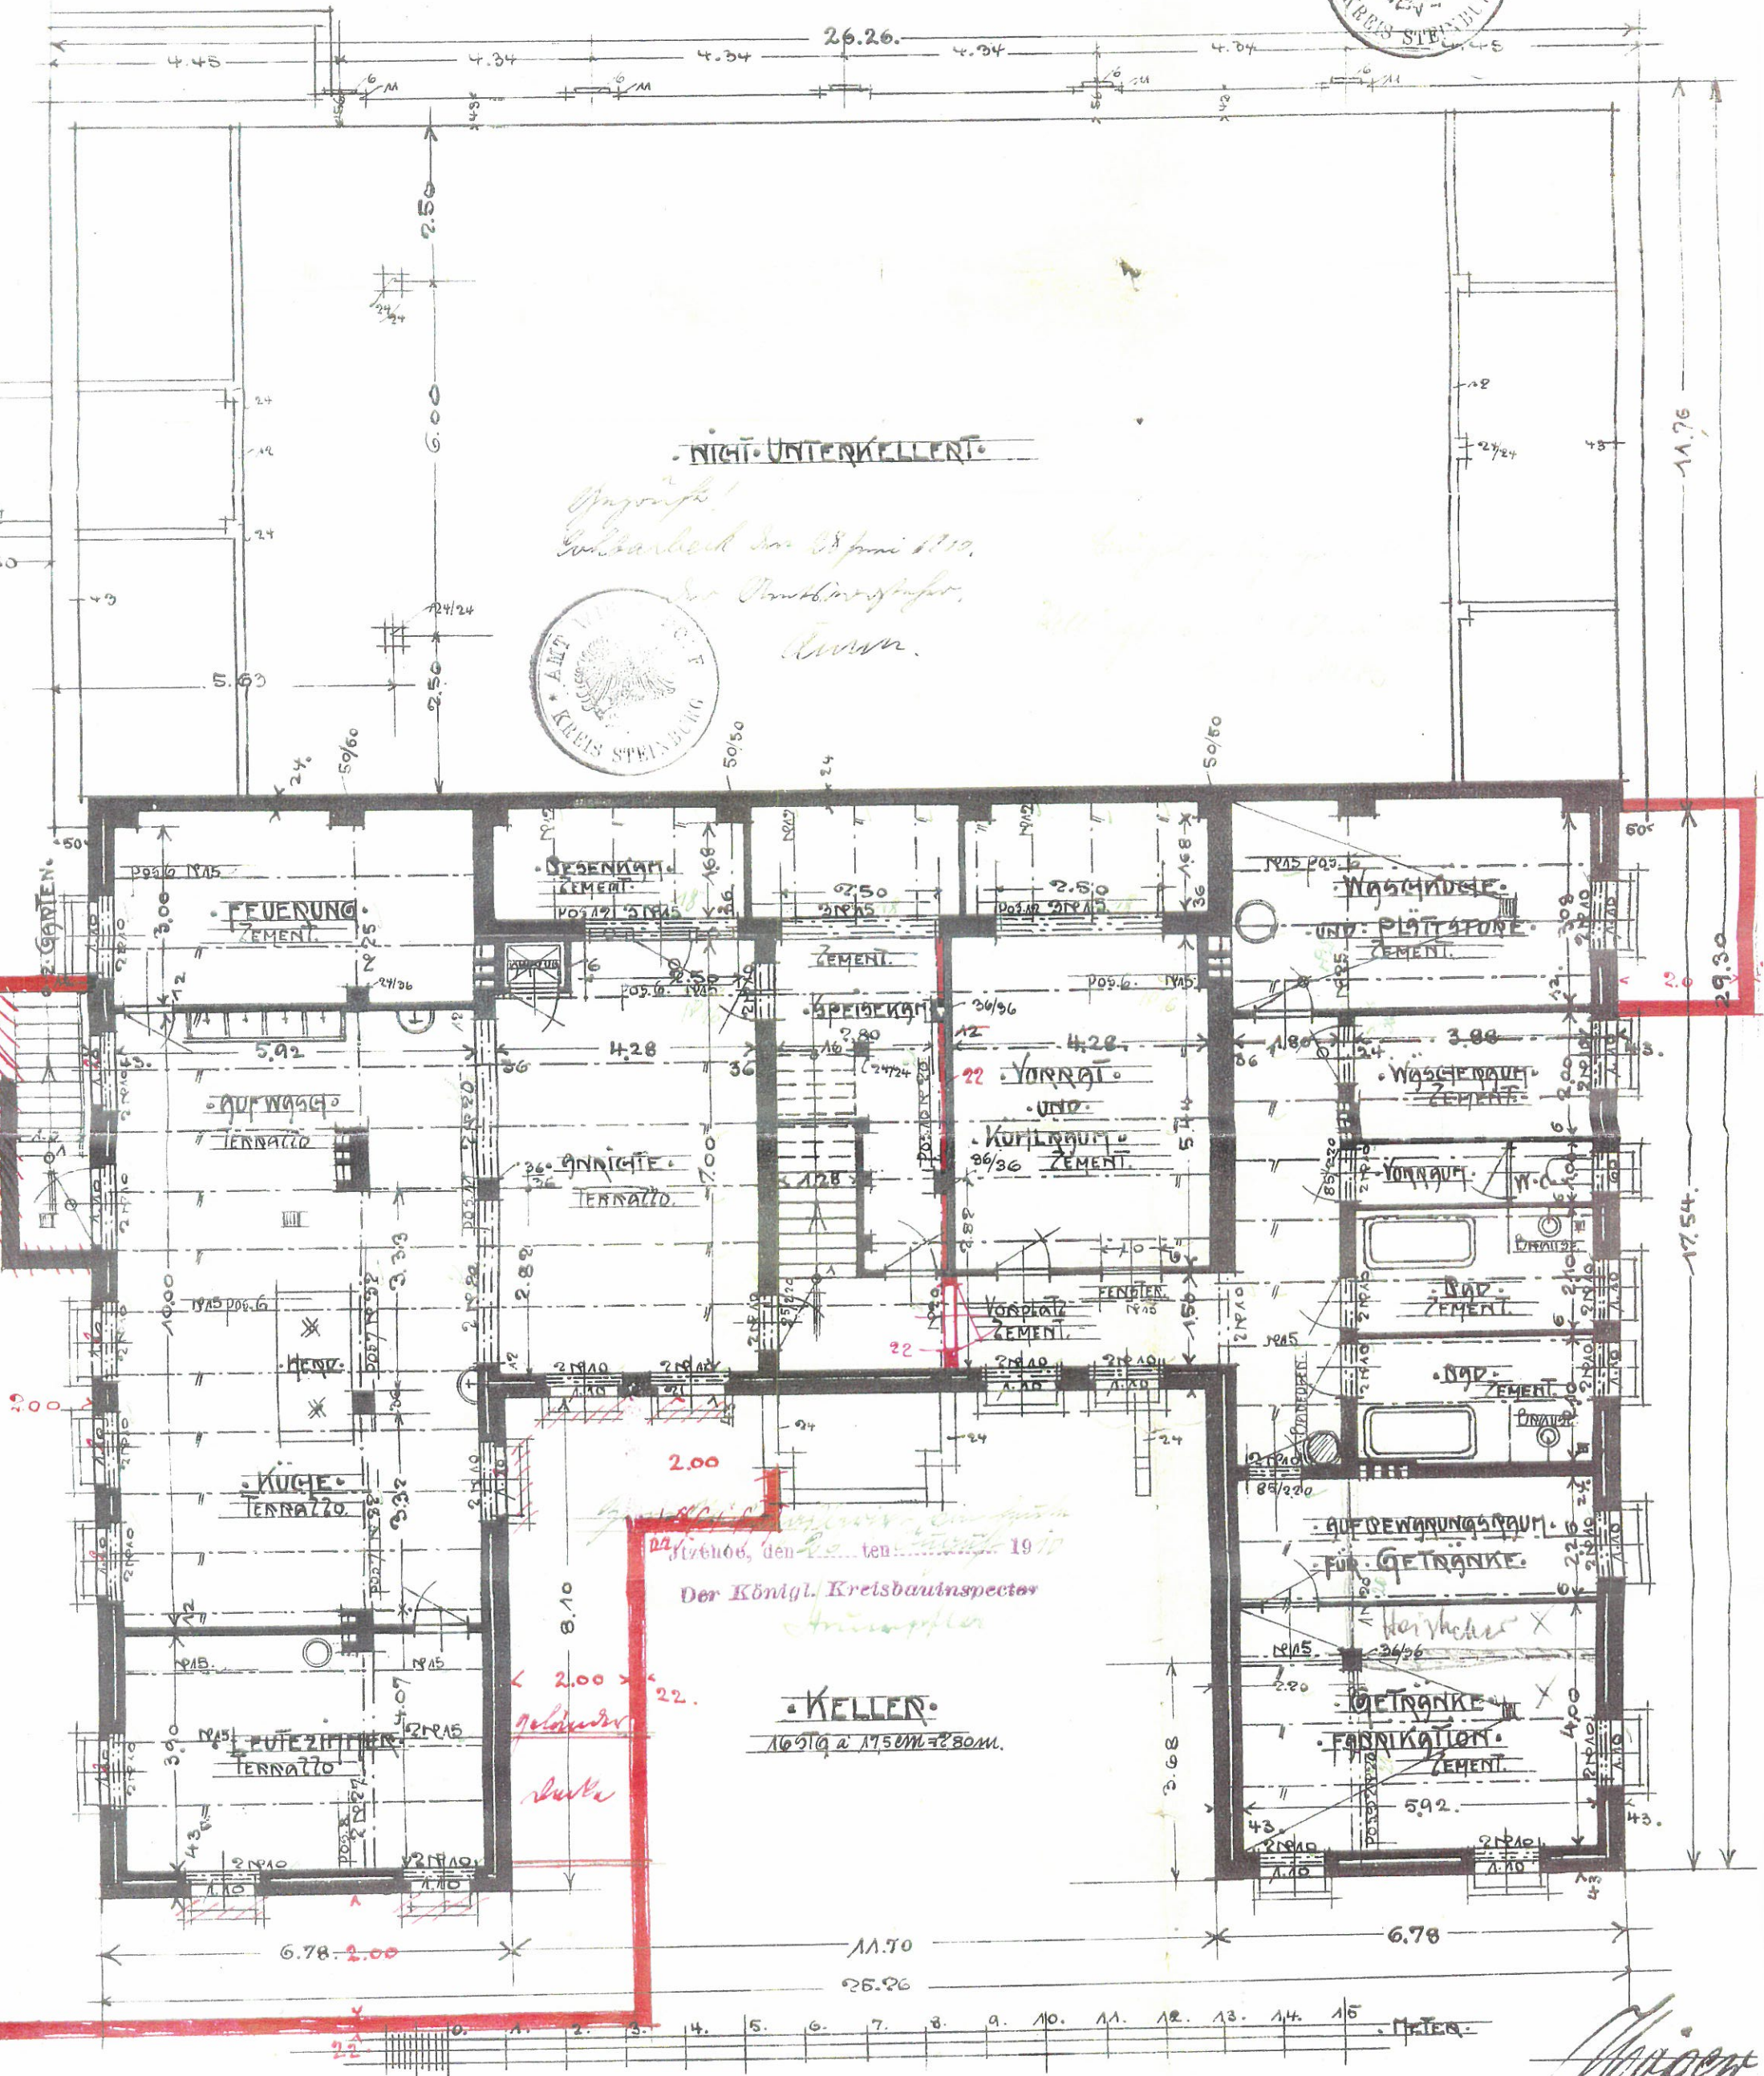

Der Königl. Kreisbauinspector

KELLER.

16.90 x 17.50 m.

Handwritten signature and notes at the bottom right.

Handwritten notes at the bottom left.